


NOTE:

IN LINE WYE'S TO BE USED WHERE POSSIBLE ON NEW CONSTRUCTION AND REPAIR PROJECTS.

* INITIAL INSTALLATION BY DEVELOPER SHALL BE TO A POINT WITHIN 5' OR LESS OF EXISTING GROUND. REMAINDER OF INSTALLATION SHALL BE BY PLUMBER AT LATER DATE.

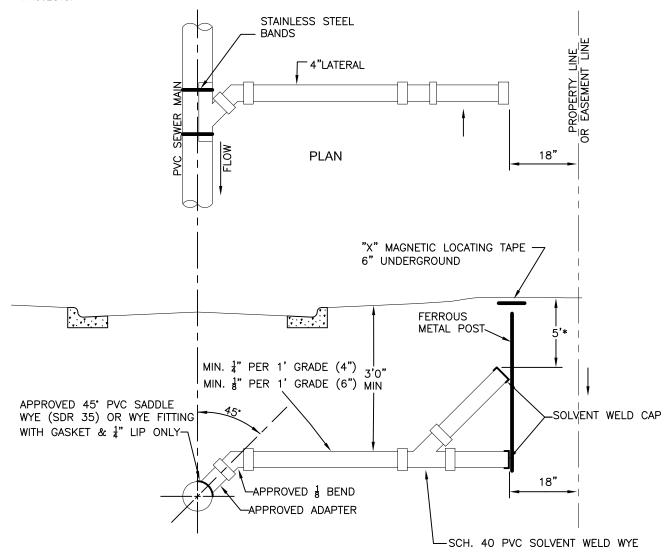

NOTE: ANY LATERAL OVER 10.0 FT. IN DEPTH WILL BE RESTRAINED JOINT DIP 4" AND 6" LATERALS



SAB APPROVED BY:

KFM DRAWN BY: SANITARY SEWER LATERAL

DURHAM COUNTY, NORTH CAROLINA **ENGINEERING DEPARTMENT**

SCALE: NTS

DETAIL NO. **DUCO - 009**