
NOTE:
FLOW METER SYSTEM SHALL BE BY ISCO, MARSH McBIRNEY OR APPROVED EQUIVALENT. PROVIDE ULTRASONIC SENSOR,
PERMANENTLY MOUNTED AC/DC POWERED MONITOR AT THE MANHOLE SITE. PROVIDE A SECOND FLOW MONITOR DISPLAY IN
THE BUILDING (LOCATION DETERMINED BY OWNER). PROVIDE STAINLESS STEEL SUPPORTS AND HARDWARE FOR ALL DEVICES.
ALL CABLES, WIRING, AND SIGNAL WIRES SHALL BE INSTALLED IN A NEMA 4X ENCLOSURE. PROVIDE PORTABLE COMPUTER
HOOKUP AT BOTH LOCATIONS AND PROVIDE THE ASSOCIATE SOFTWARE FOR DOWNLOADING THE DATA. PROVIDE ALL
COMPONENTS NECESSARY FOR TOTAL OPERATION.

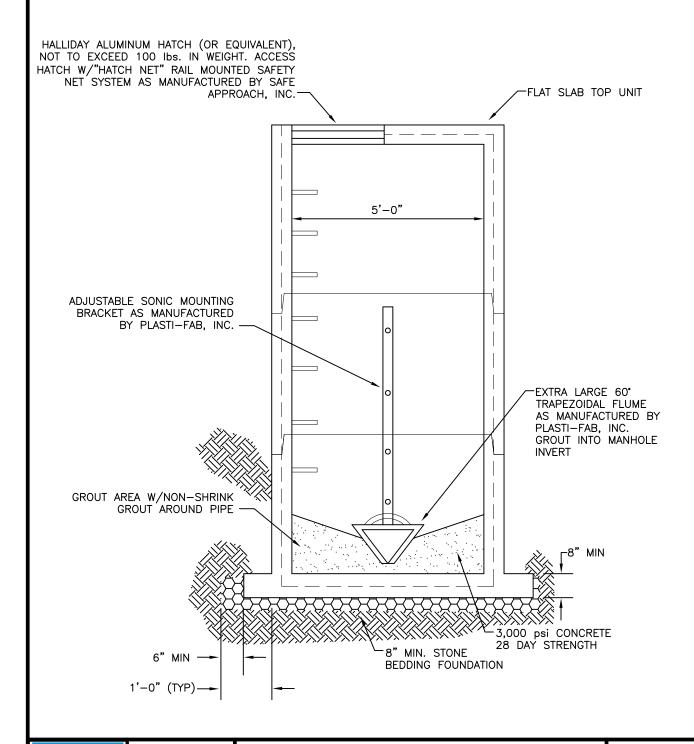



SAB APPROVED BY:

KFM DRAWN BY:

DATE: 10/23/2018

PRECAST CONCRETE
MONITORING MANHOLE

DURHAM COUNTY, NORTH CAROLINA ENGINEERING DEPARTMENT SCALE: NTS

DETAIL NO. DUCO - 019